




SECOND FLOOR KITCHEN  
(NORTH ELEVATION)

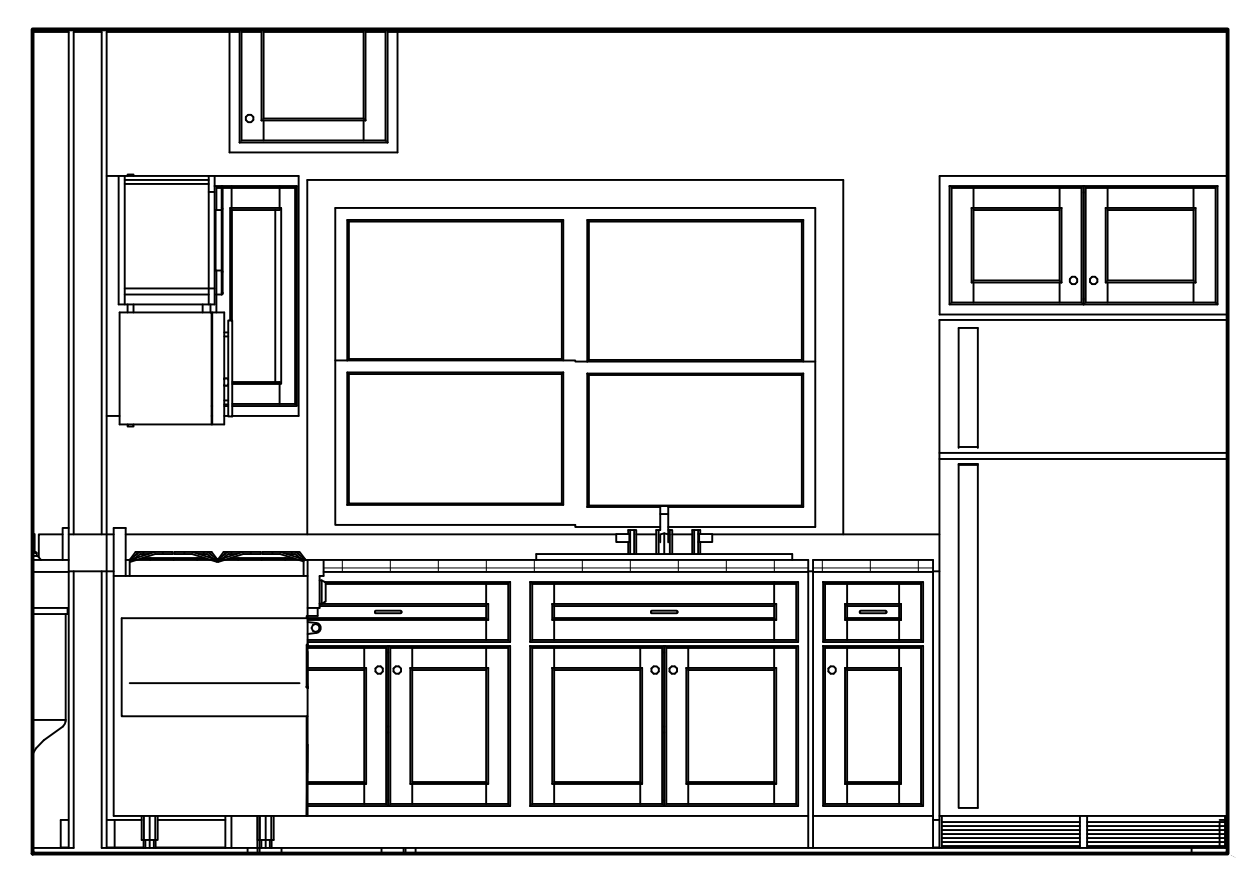


SECOND FLOOR KITCHEN  
(EAST ELEVATION)

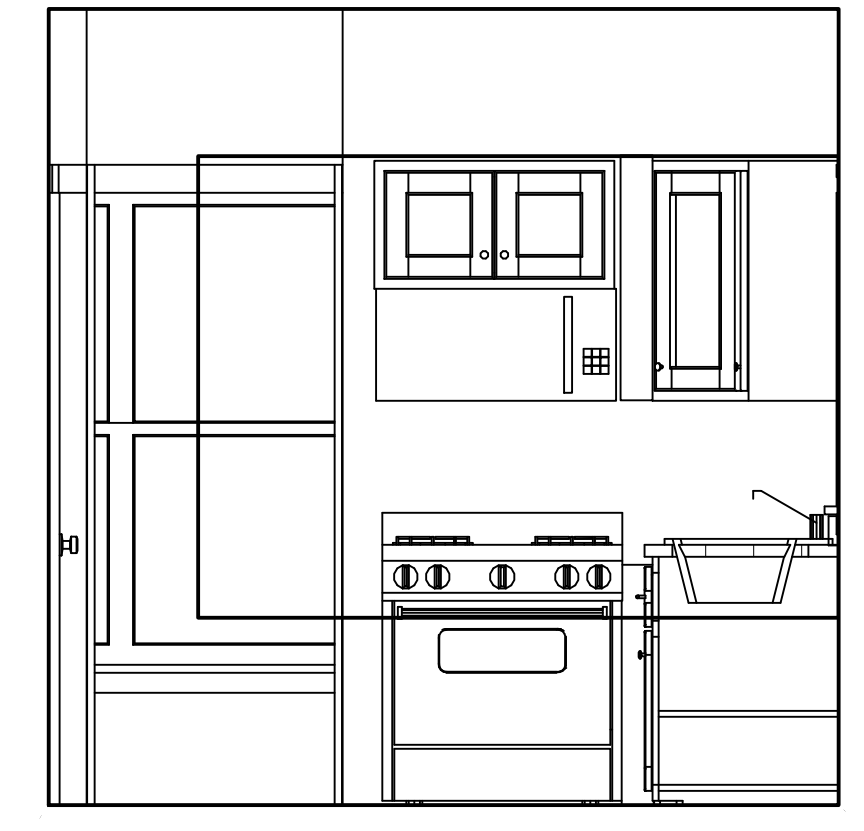


FIRST FLOOR KITCHEN  
(NORTH ELEVATION)

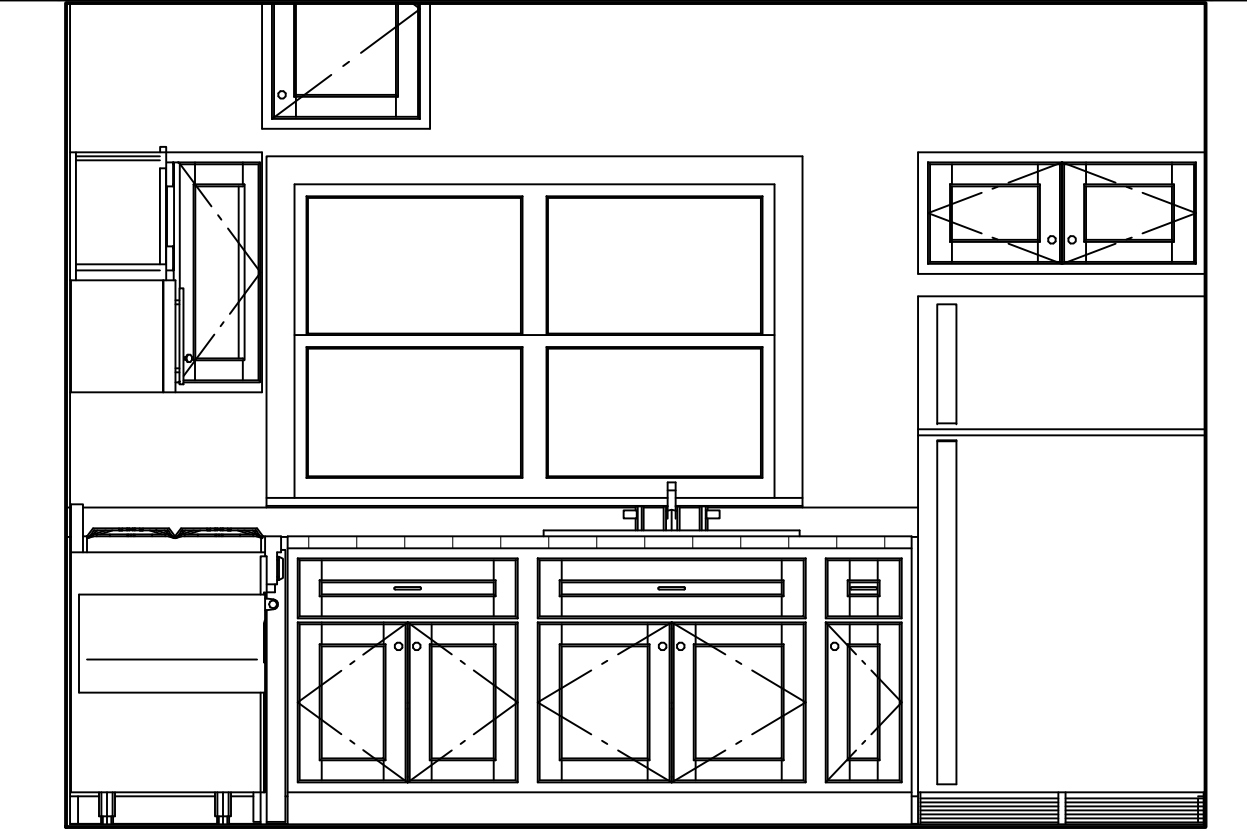

FIRST FLOOR KITCHEN  
(EAST ELEVATION)

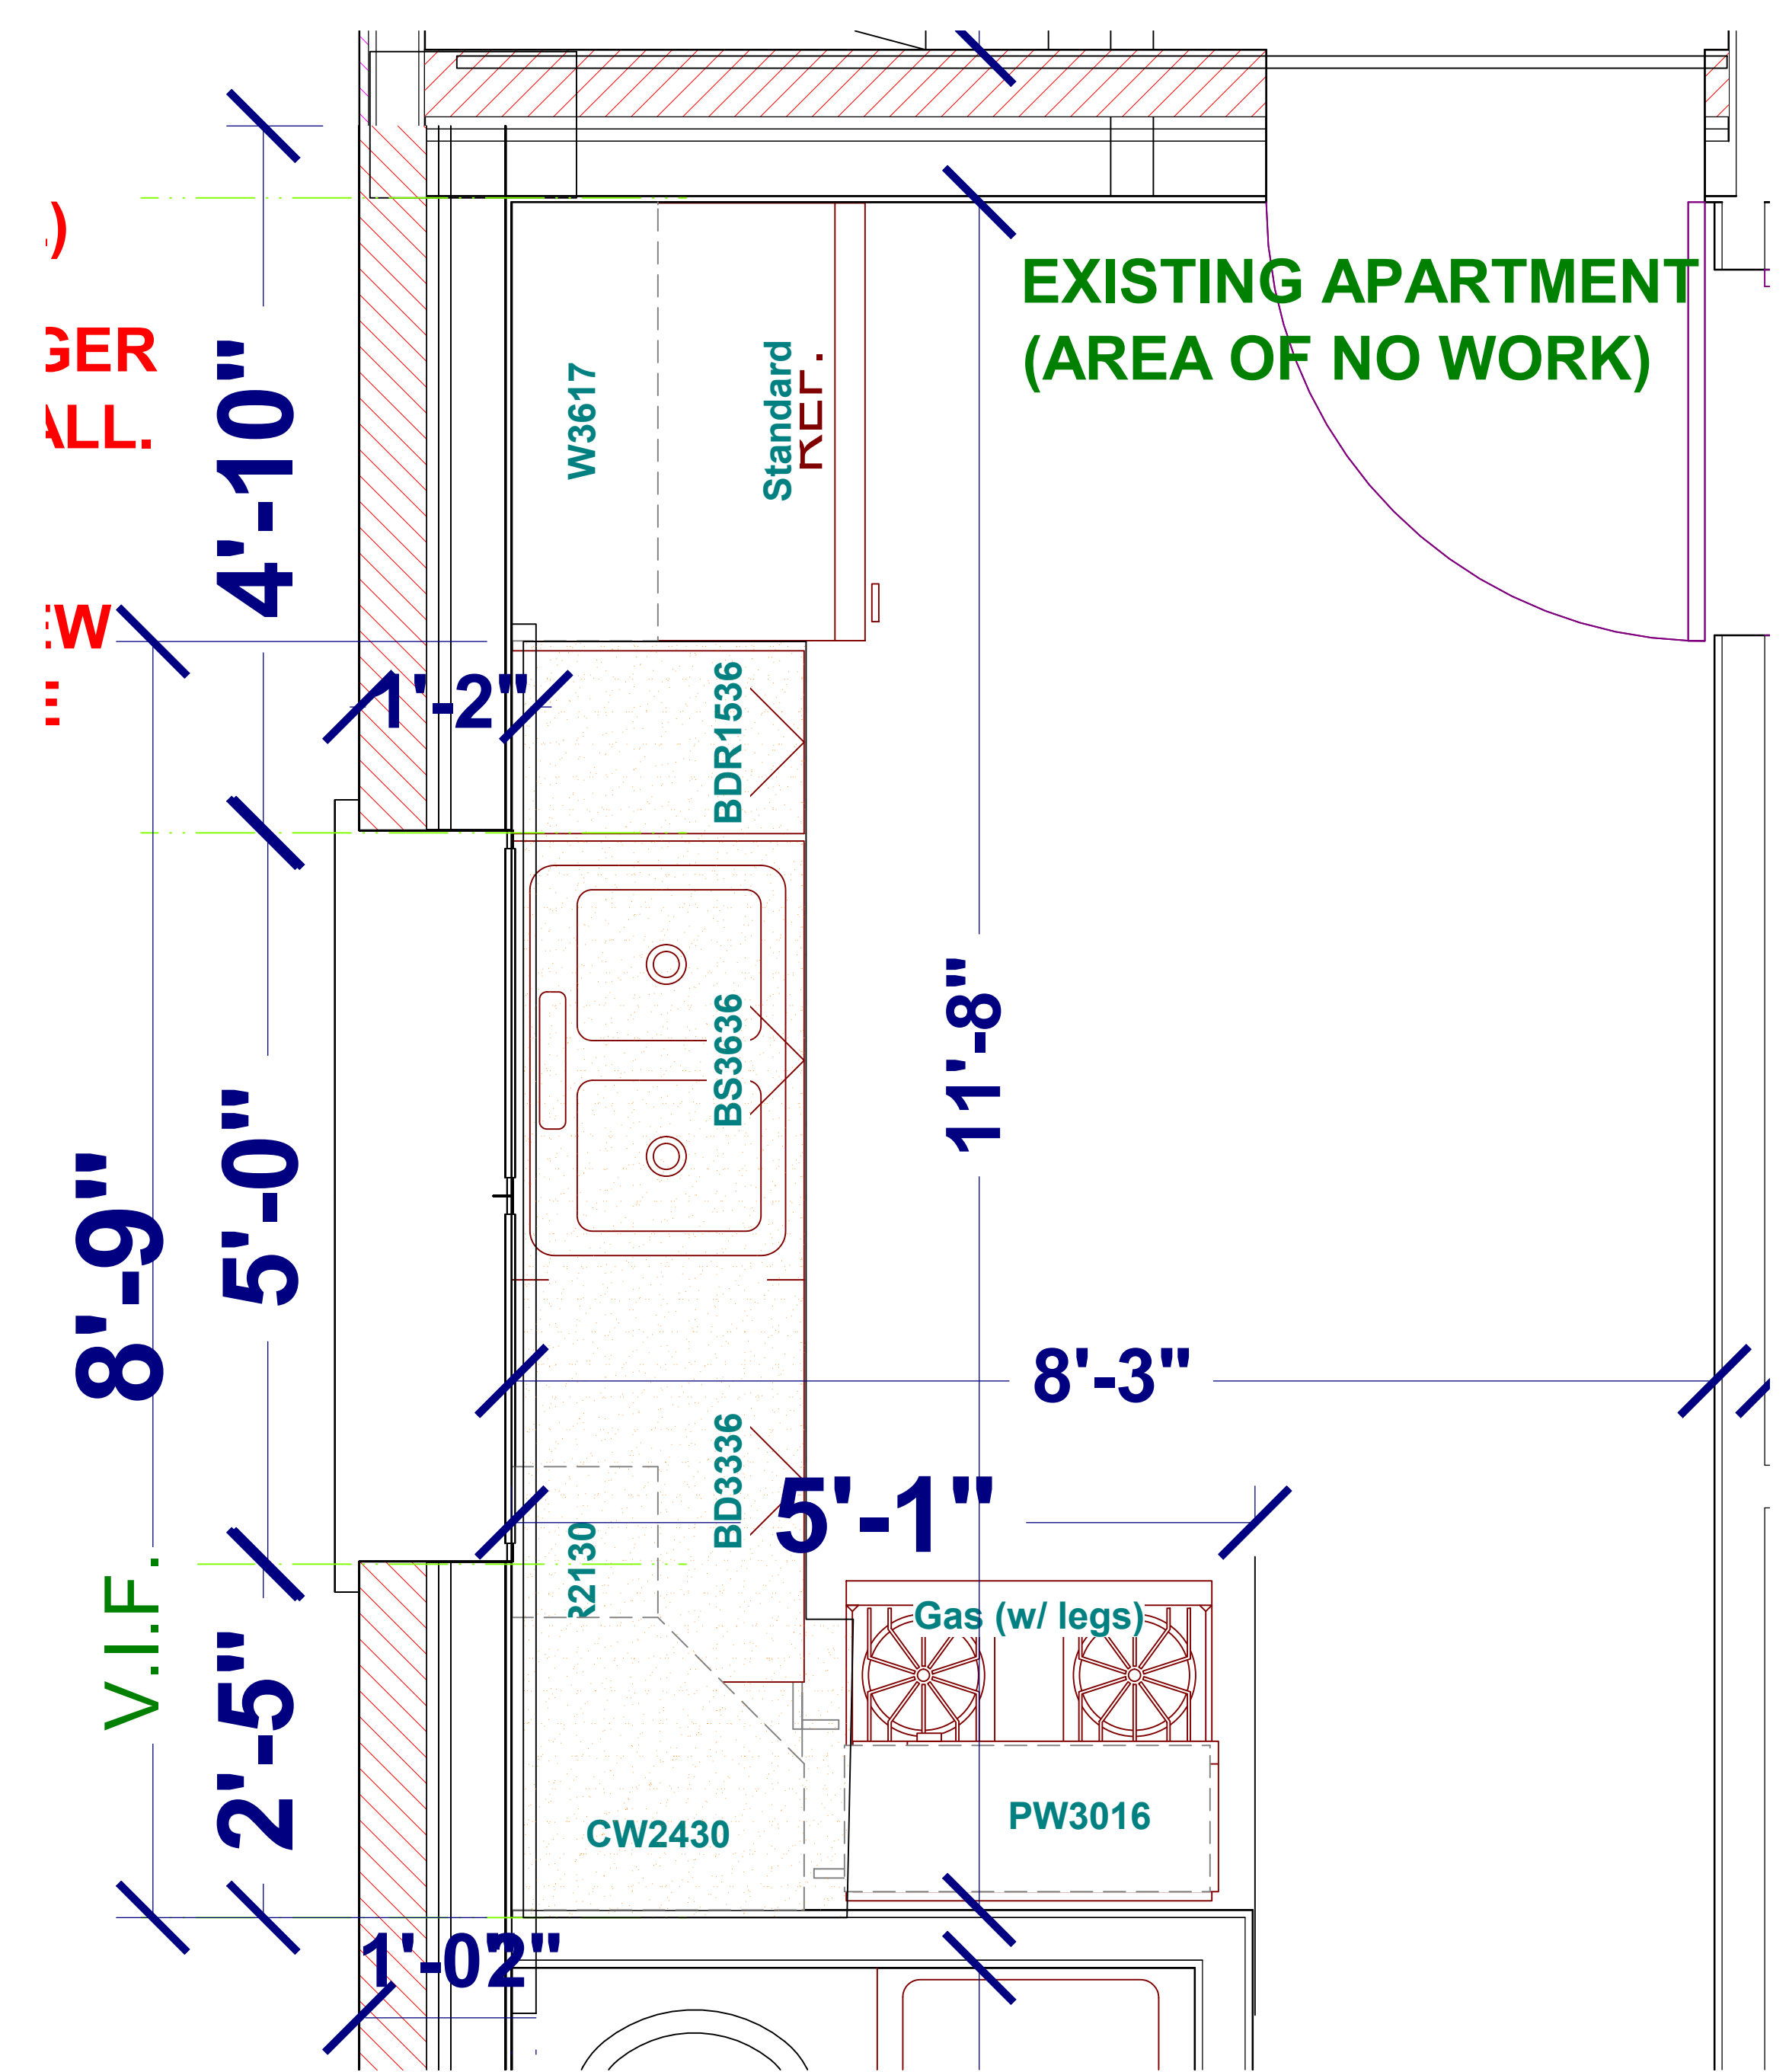

PROPOSED SECOND FLOOR KITCHEN

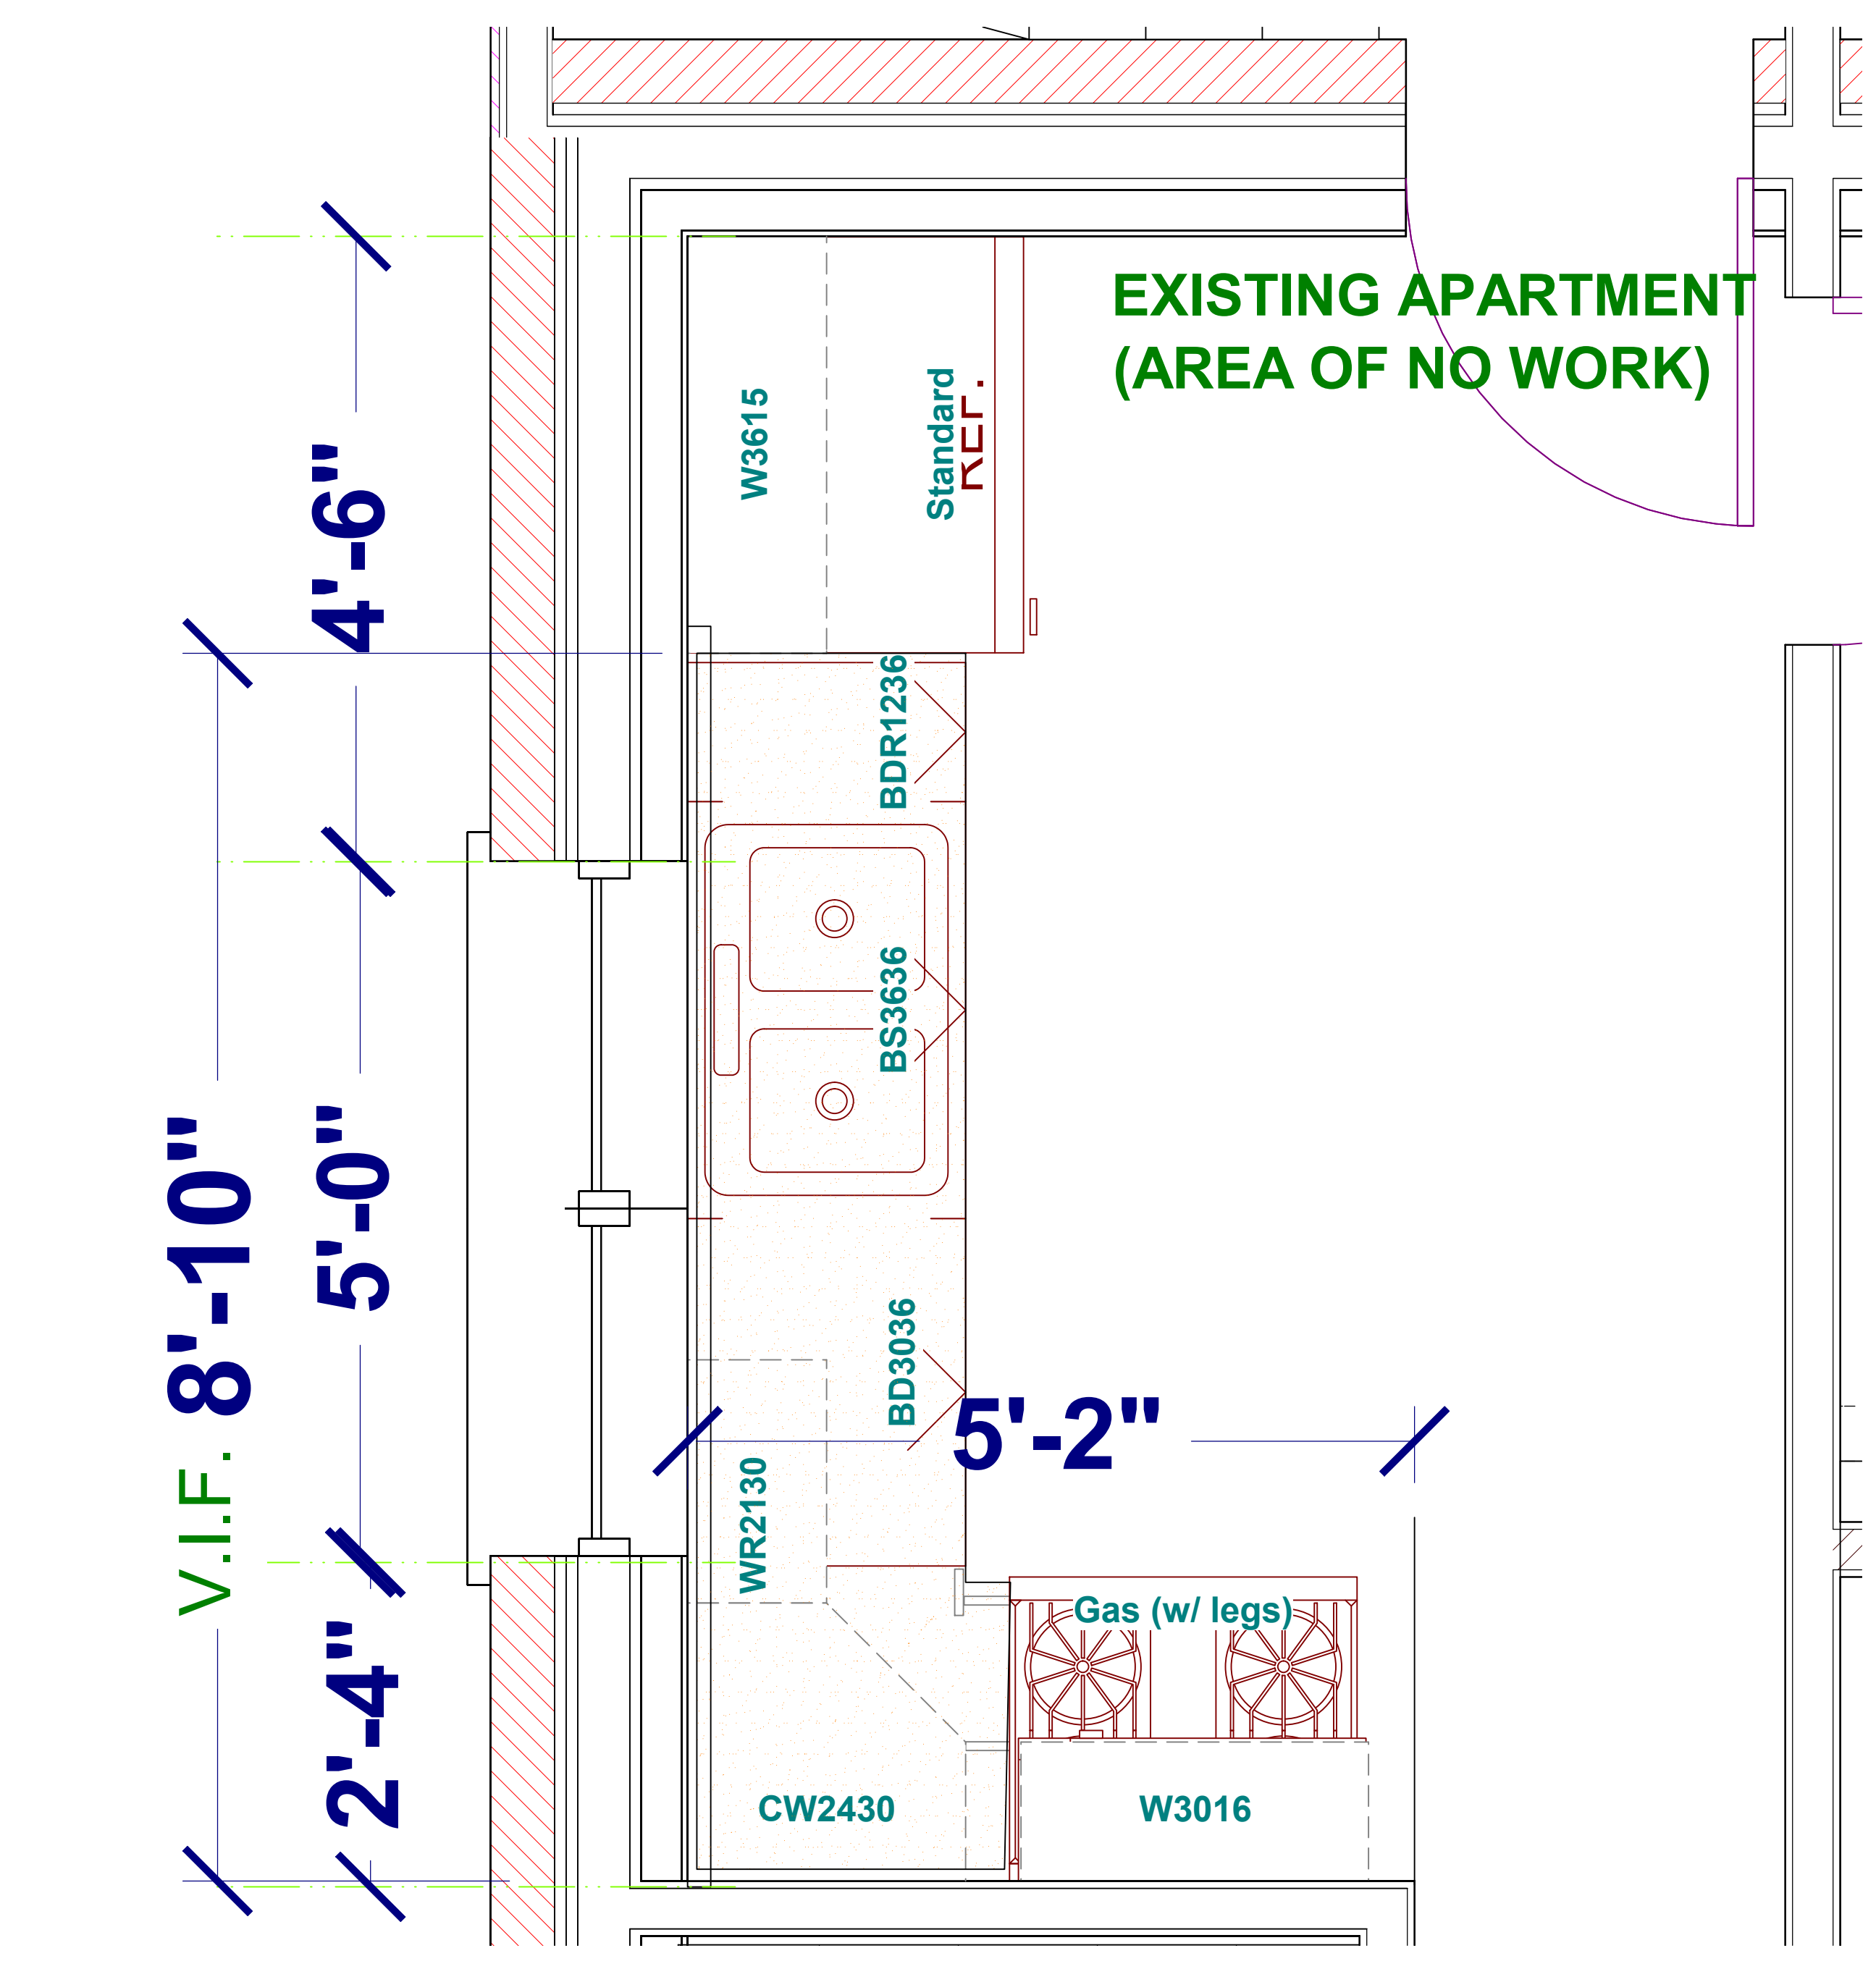

PROPOSED FIRST FLOOR KITCHEN

KITCHEN VIEW